BUTTE COUNTY DEPARTMENT OF PUBLIC WORKS


INSTALLATION OF REPLACEMENT GROUNDWATER WELLS MW-4A AND MW-10A

> **COUNTY PROJECT NO. 757-7513-10** NEAL ROAD RECYCLING AND WASTE FACILITY 1023 NEAL ROAD PARADISE, CALIFORNIA 95969

> > FOR

COUNTY OF BUTTE DEPARTMENT OF PUBLIC WORKS 7 COUNTY CENTER DRIVE **OROVILLE, CALIFORNIA 95965**

VICINITY MAP

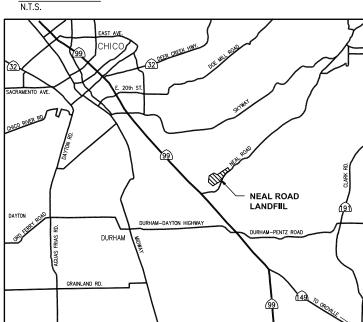

LOS ANGELES

LOCATION MAP


INDEX OF SHEETS


DRAWING	No.	DESCRIP	HON
---------	-----	---------	-----

TITLE SHEET - LOCATION MAP

EXISTING MONITORING POINTS AND PROPOSED REPLACEMENT WELLS

PROPOSED MONITORING WELLCONSTRUCTION DETAILS AND SPECIFICATIONS

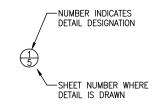


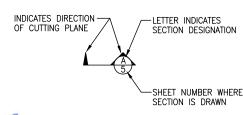


REFERENCE CONVENTION



AS SHOWN DRAWING:

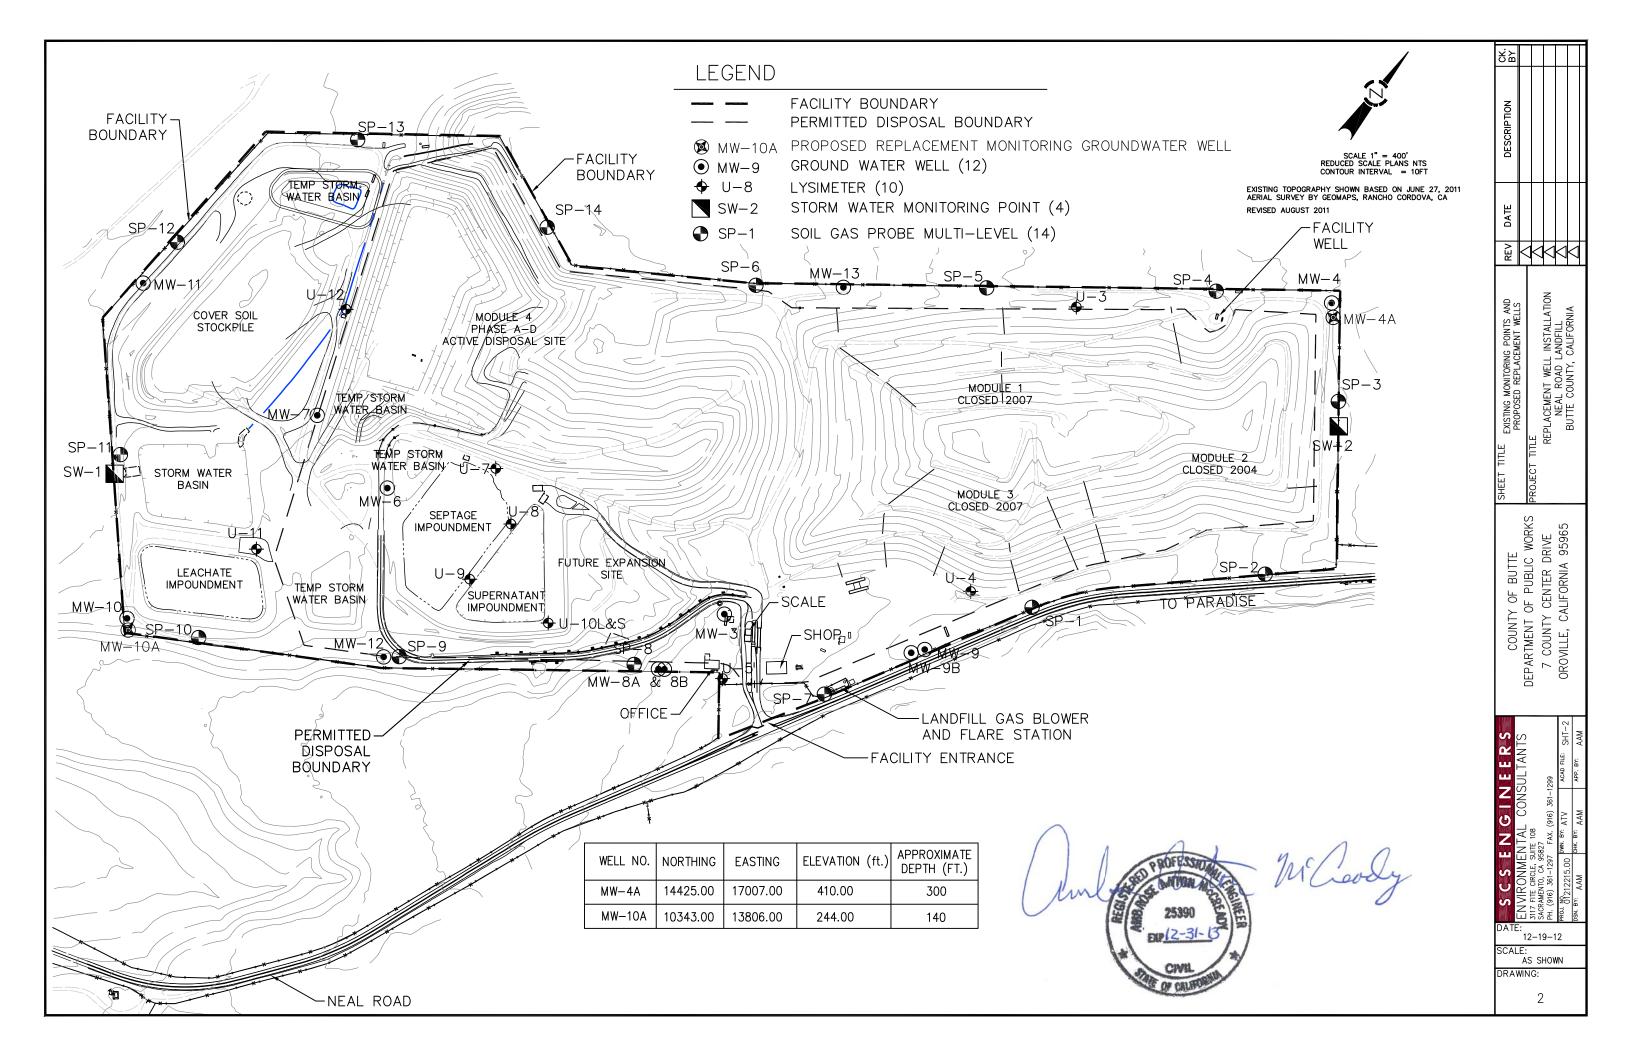

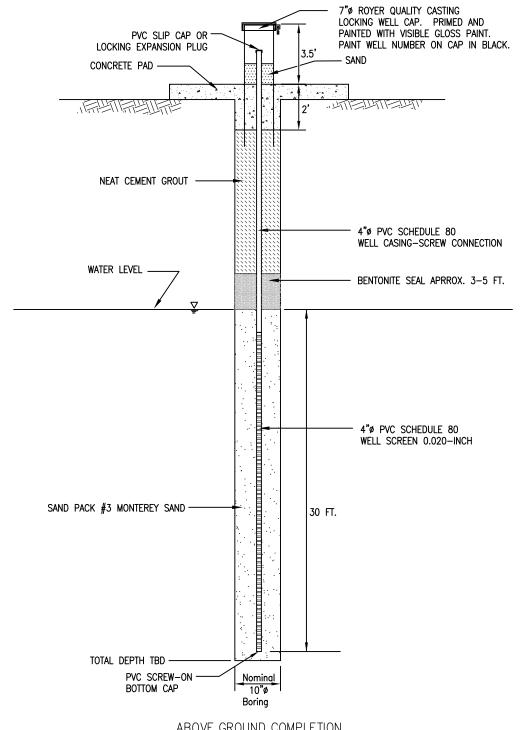

ABOVE GROUND COMPLETION DETAIL - MONITORING WELL (TYP.)



1/16/13

NTS

S C S ENGINEERS

ENVIRONMENTAL CONSULTANTS 3117 FITE CIRCLE, SUITE 108 SACRAMENTO, CALIFORNIA 95827 PH. (916) 361-1297 FAX. (916) 361-1299

ACAD FILE: FIGURE 3 PROJ. NO. 01212215.00 снк. ву: ЕWP СН

NEAL ROAD RECYCLING AND WASTE FACILITY BUTTE COUNTY DEPT. OF PUBLIC WORKS BUTTE COUNTY, CALIFORNIA

	SHEET TITLE:	PROPOSED MONITORING WELL CONSTRUCTION DETAIL	DATE: 1	
			SCALE:	
	PROJECT TITLE:		OUVEE:	
		NEAL ROAD LANDFILL	FIGURE:	

BUTTE COUNTY, CALIFORNIA